

**TAB Associates**  
 The Architectural Balance  
 0050 Edwards Village Blvd.  
 Suite 210  
 Edwards, CO 81432  
 (970) 766-1470  
 fax: (970) 766-4471  
 email: tab@tab.net  
 www.tabnet.com  
 Civil Engineer  
 Structural Engineer  
 Mechanical Engineer  
 Electrical Engineer

Seal

**Lot 8-9**  
**Belden Place Phase 2**  
 Minturn, Colorado


Revisions:		
No	Description	Date

Issue Dates:  
 test - 08/08/08


Sheet Title:  
**Marketing Plans**

Project No:  
 2215

Sheet No:  
**A2.4**

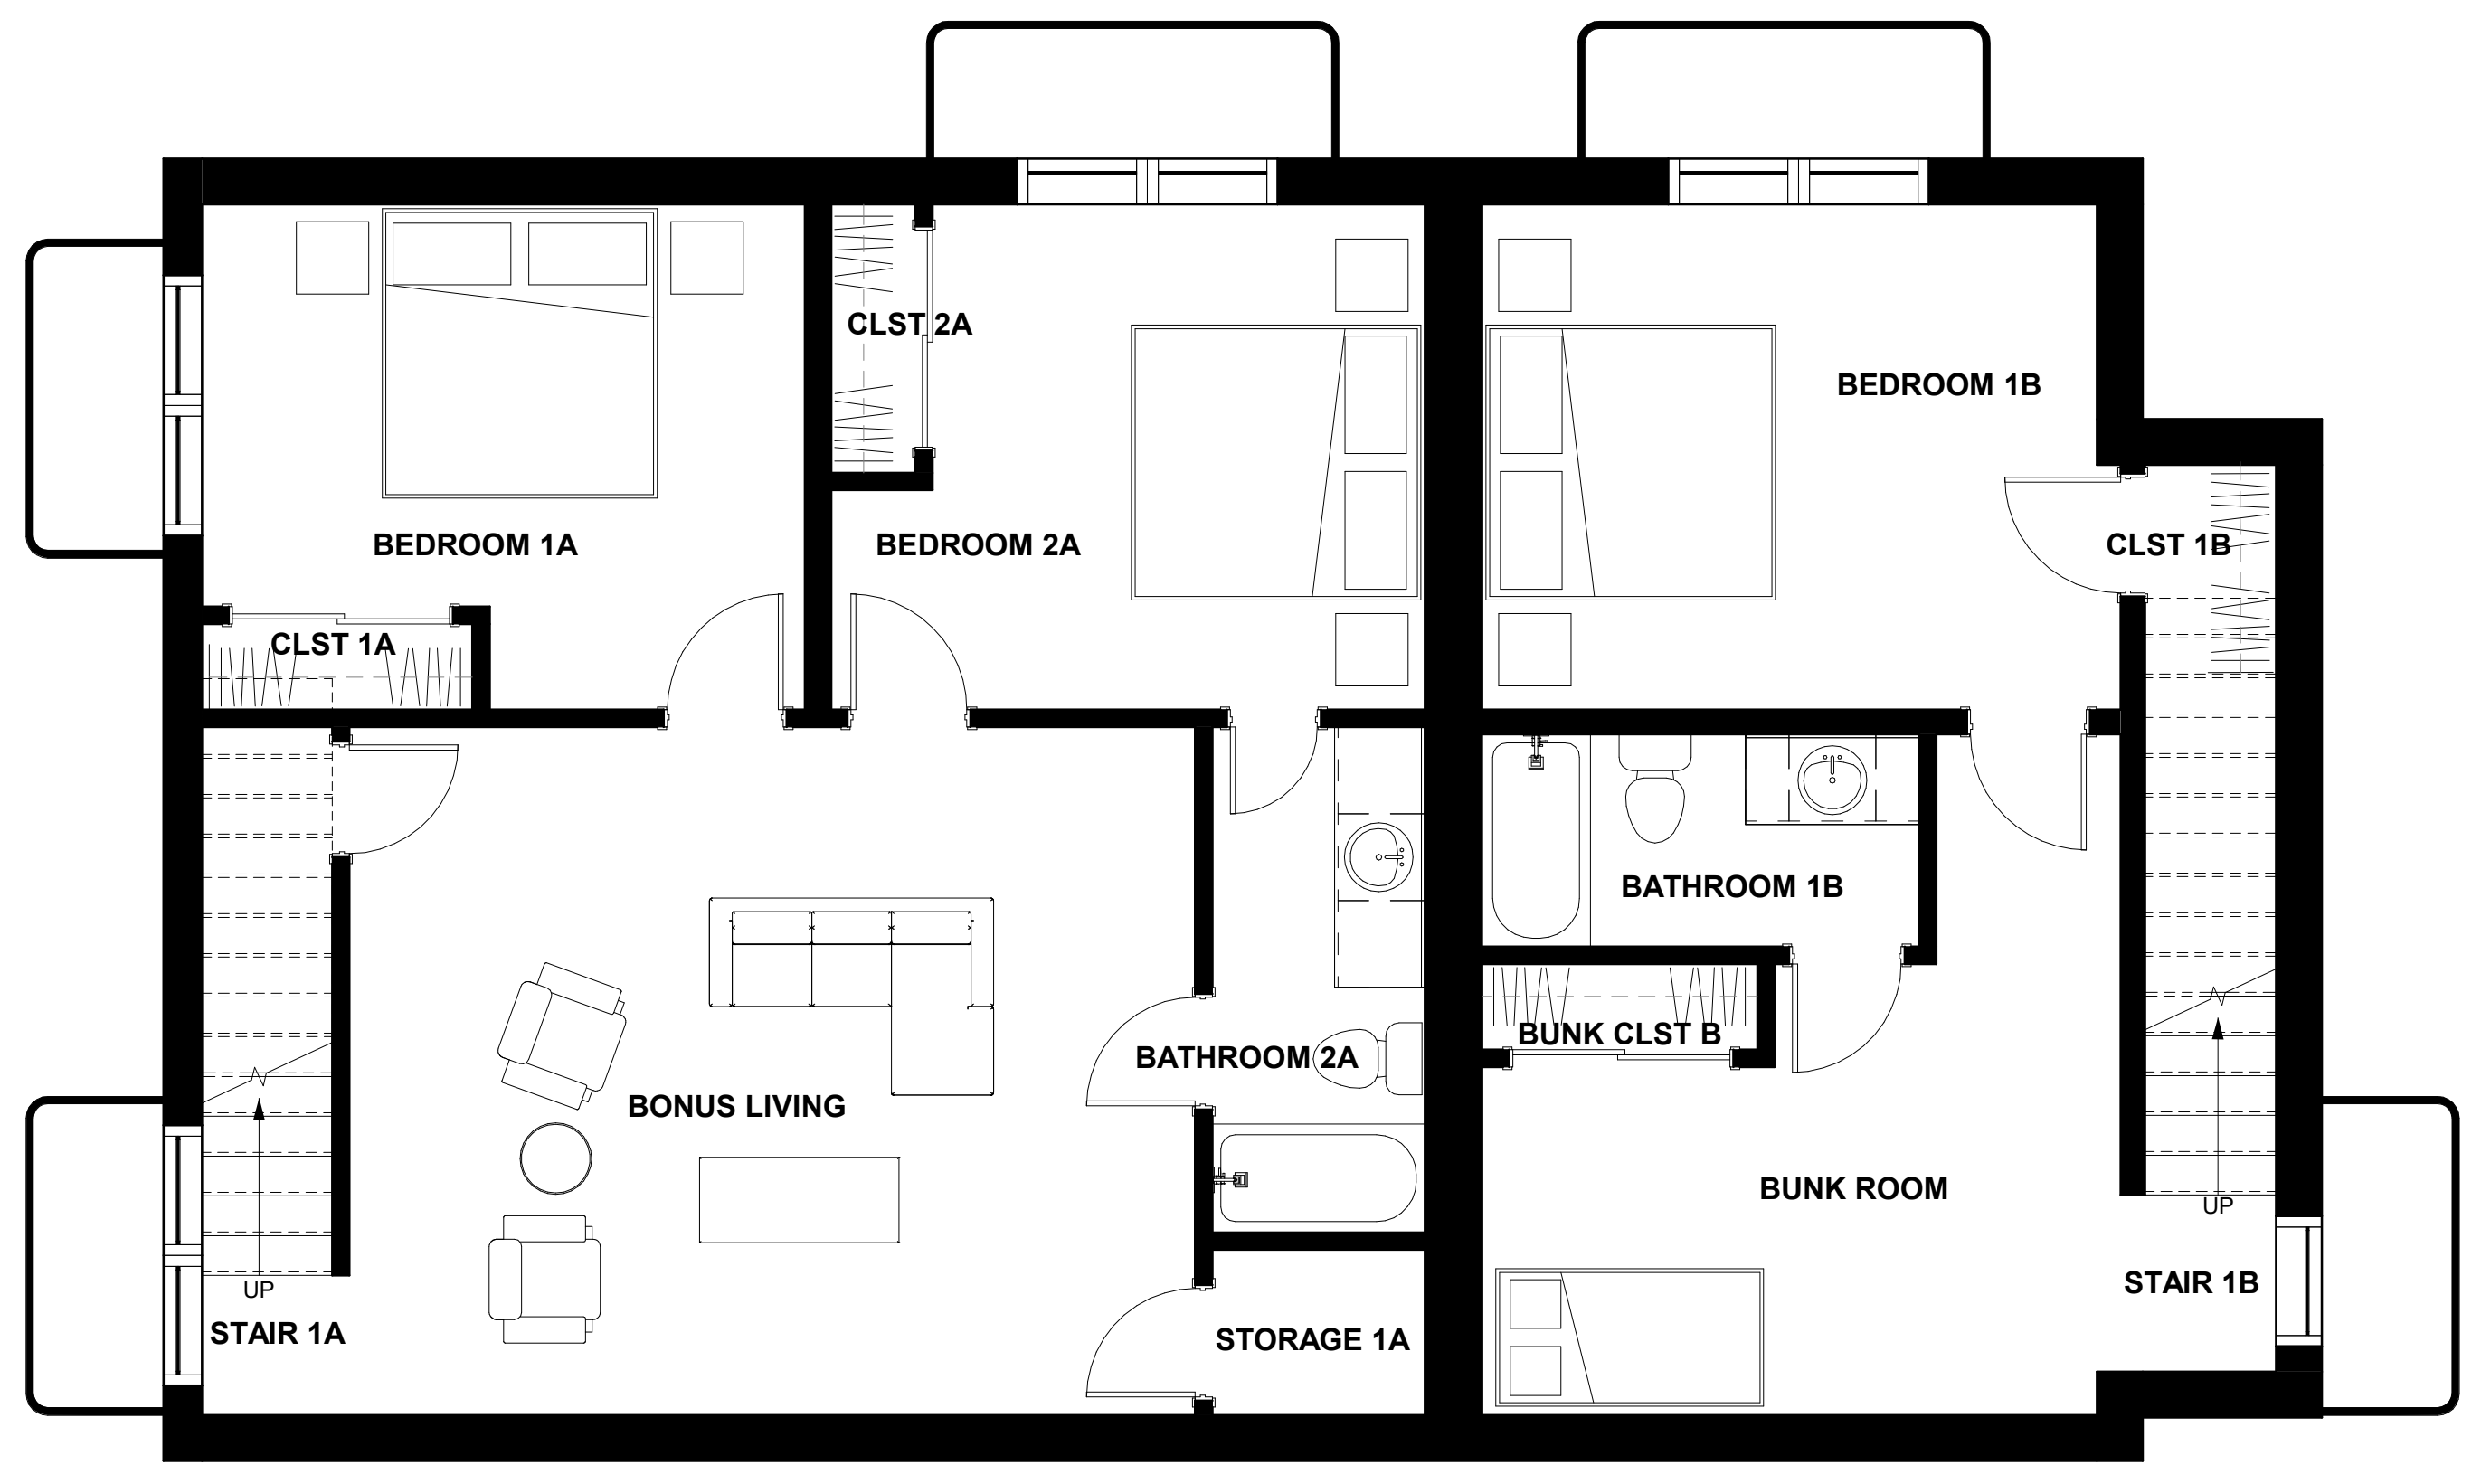


**1 BASEMENT - MRKG**  
 A2.4 1/4" = 1'-0"

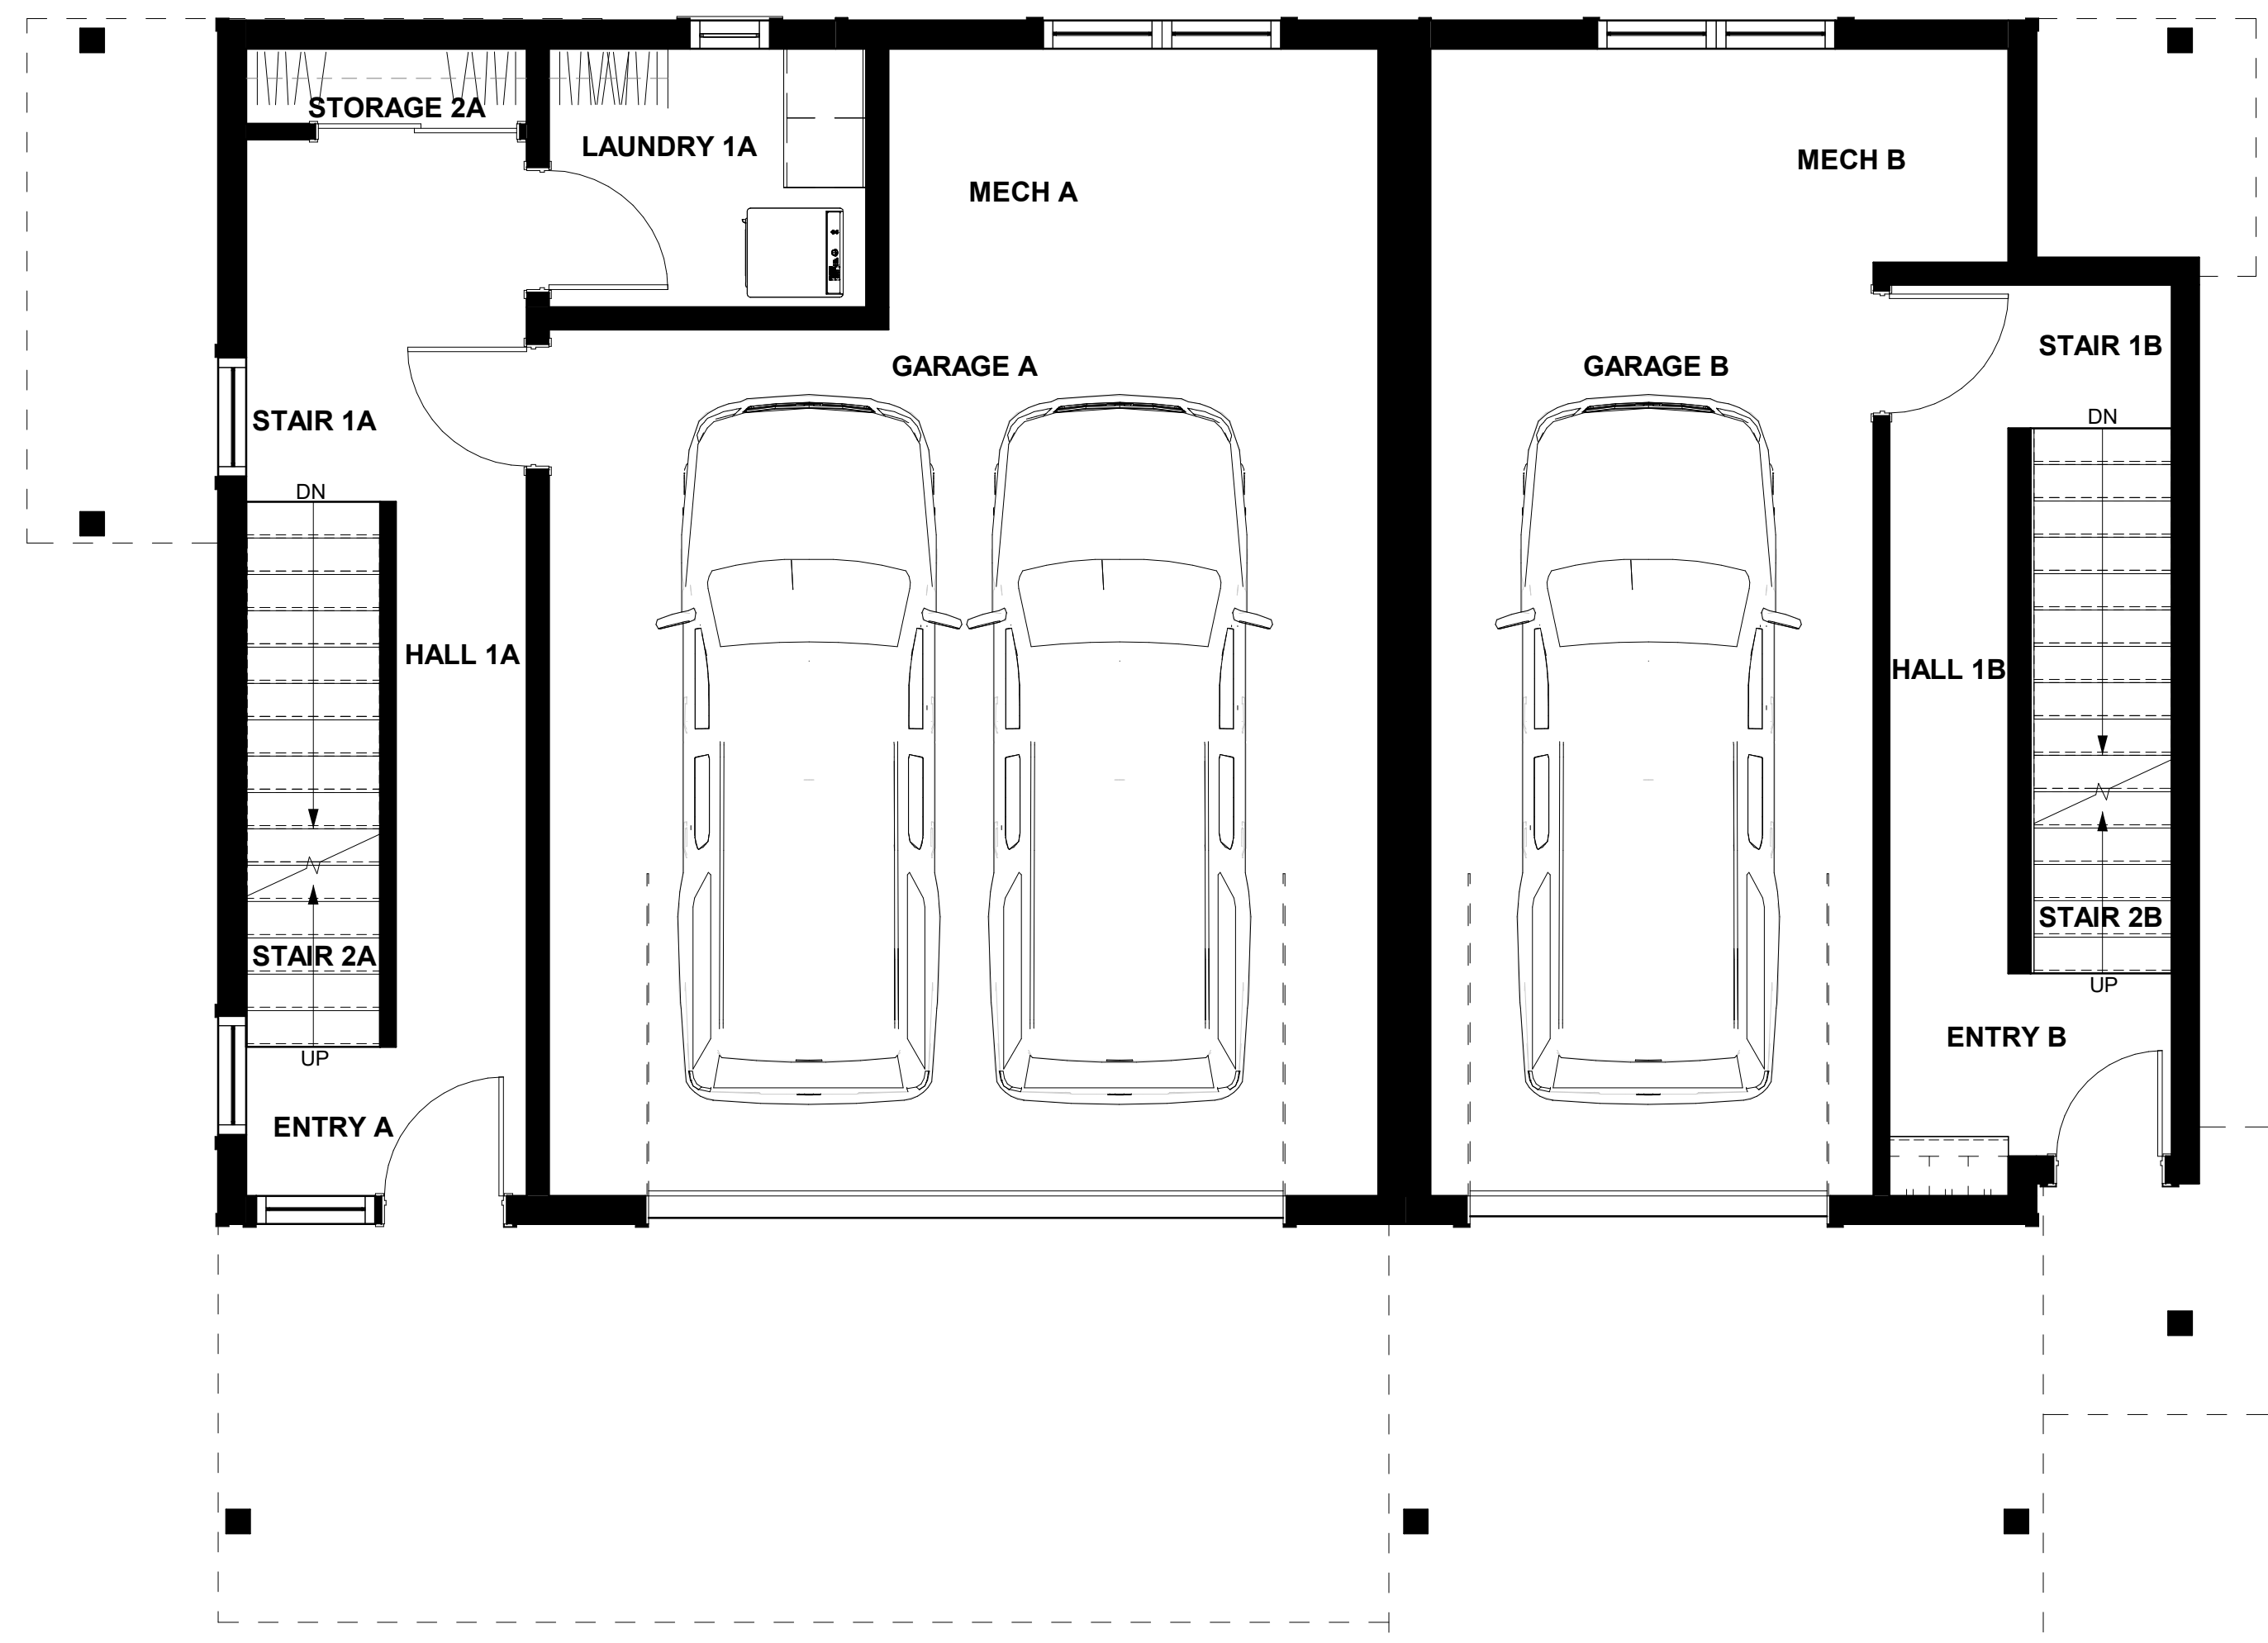

**2 GROUND LEVEL - MRKG**  
 A2.4 1/4" = 1'-0"




**3 MAIN LEVEL - MRKG**  
 A2.4 1/4" = 1'-0"

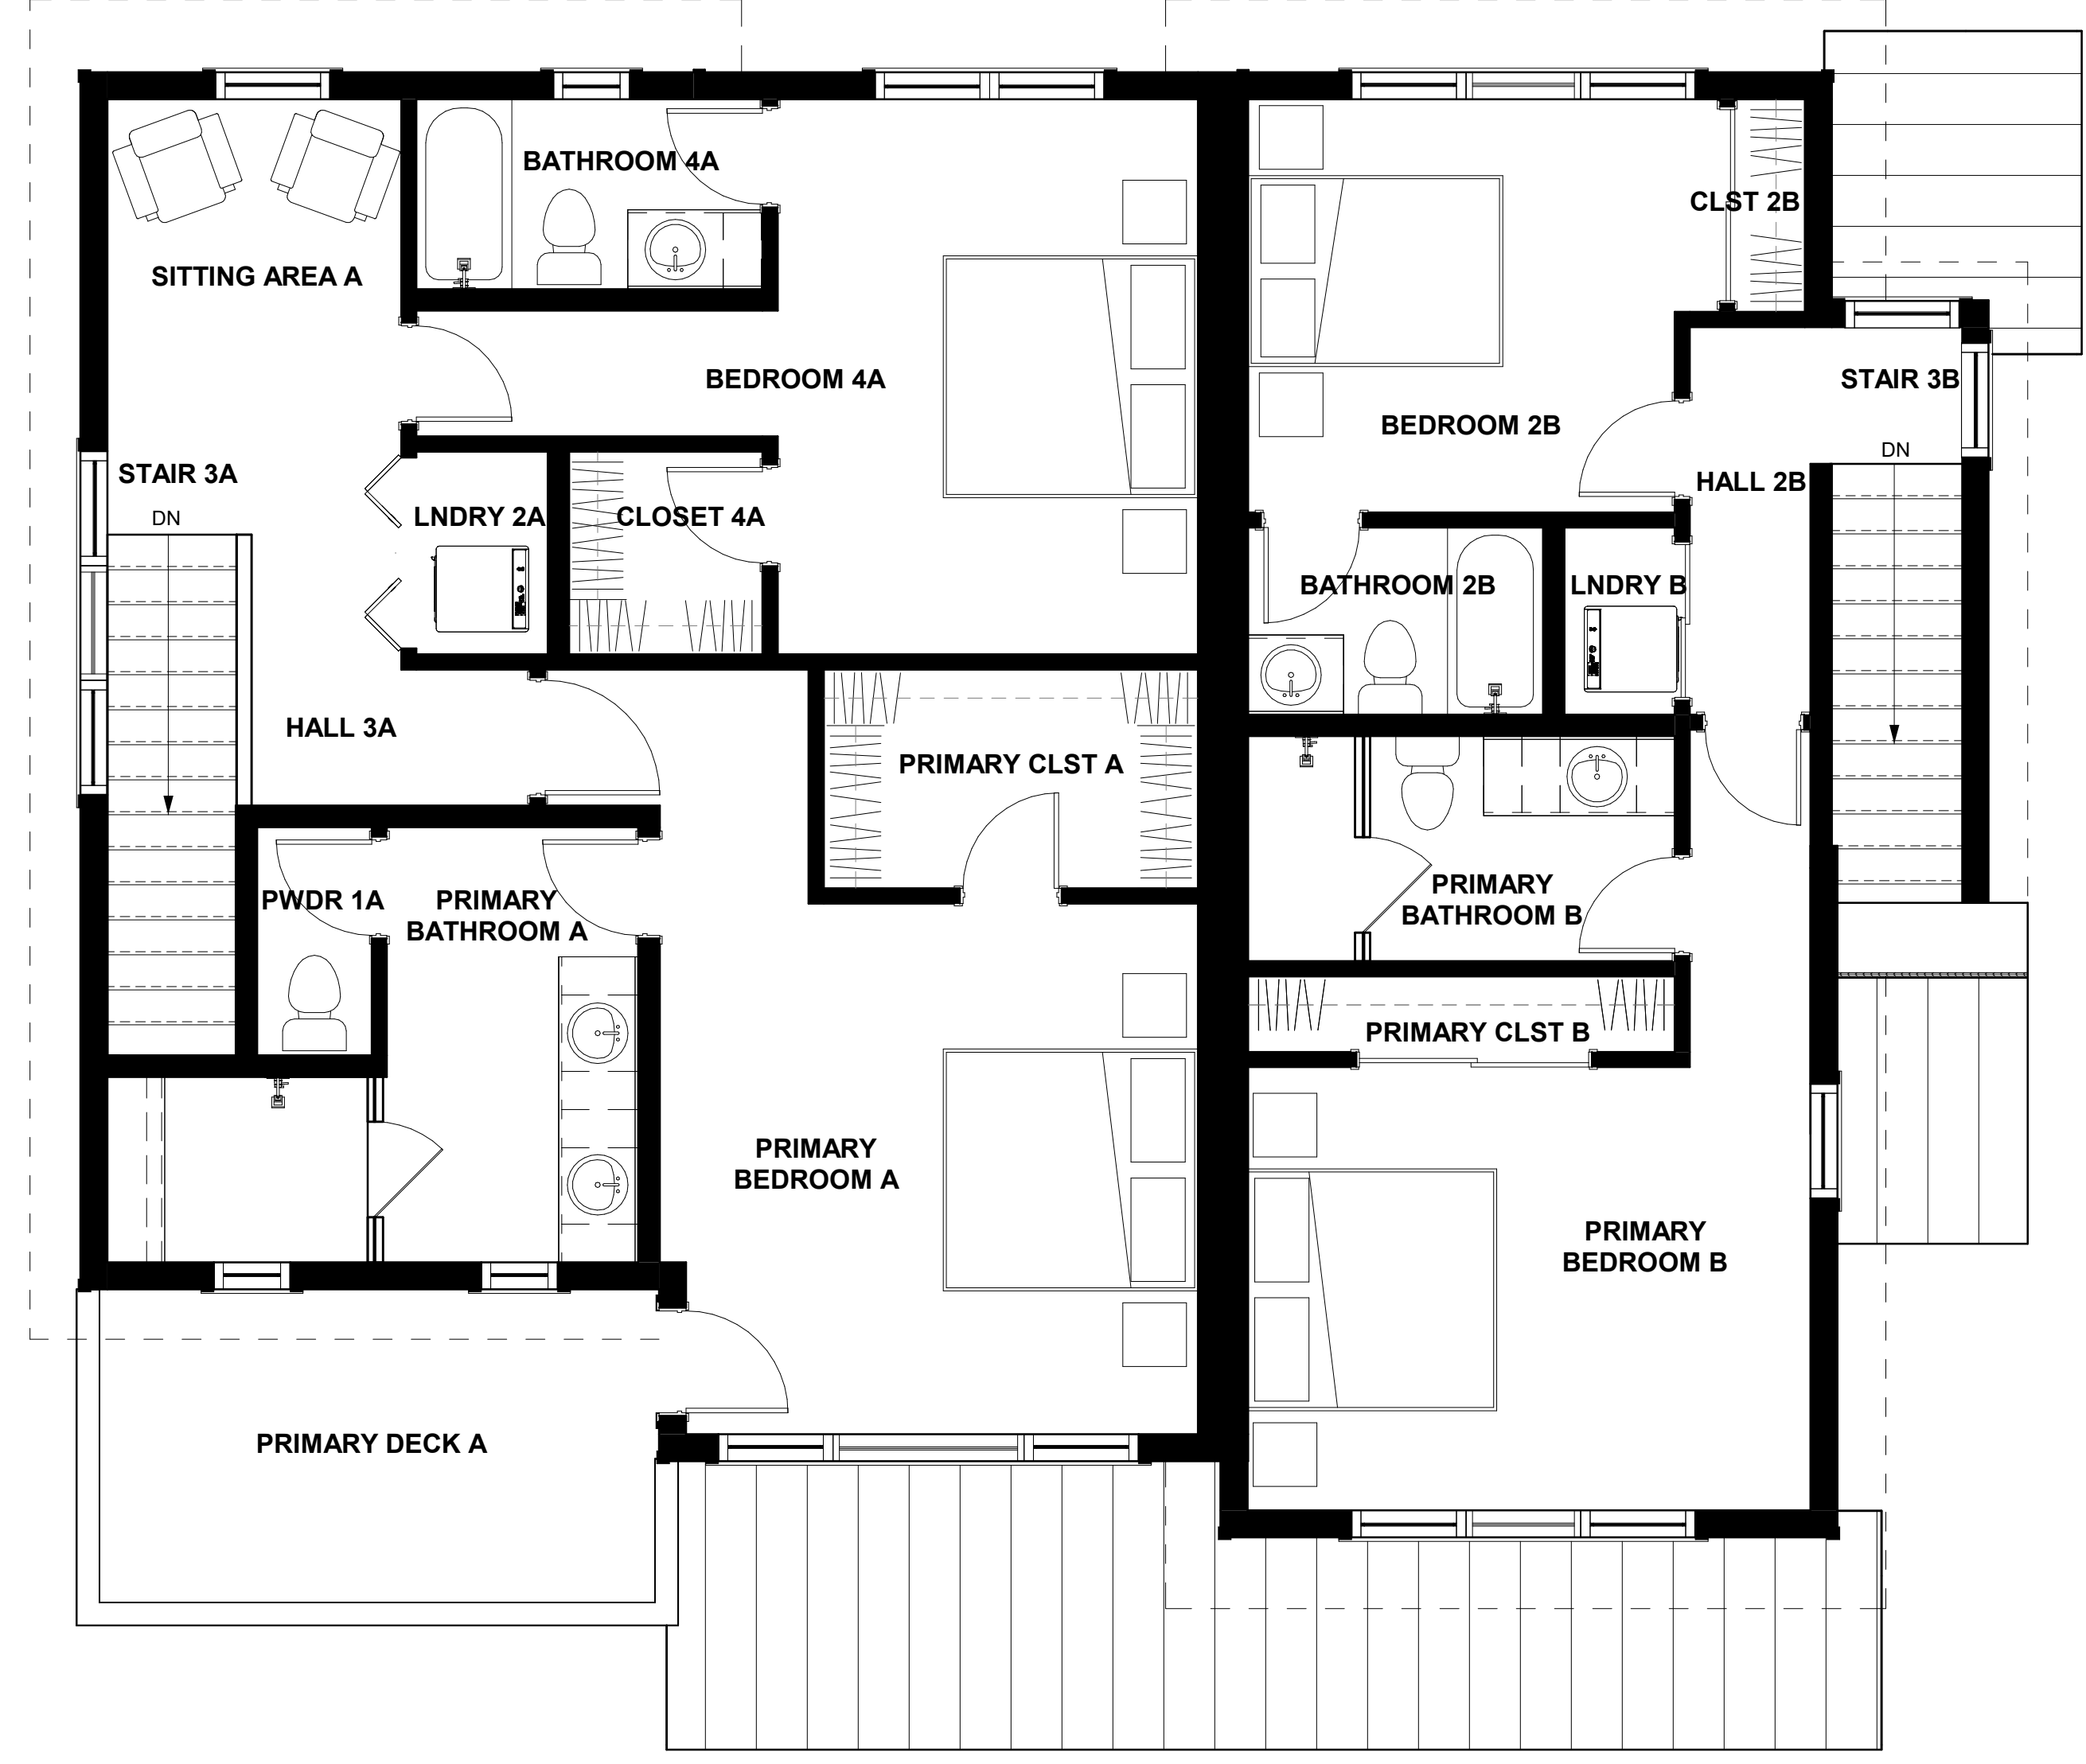

**4 UPPER LEVEL - MRKG**  
 A2.4 1/4" = 1'-0"

AREA SUMMARY			
PROPOSED CONDITIONED SQUARE FOOTAGE		UNIT A	UNIT B
BASMENT LEVEL	747 SF	448 SF	448 SF
GROUND LEVEL	271 SF	166 SF	166 SF
MAIN LEVEL	1,030 SF	629 SF	629 SF
UPPER LEVEL	930 SF	594 SF	594 SF
TOTAL	2,978 SF	1,845 SF	1,845 SF
PROPOSED UNCONDITIONED SQUARE FOOTAGE			
BASMENT LEVEL	0	0	0
GROUND LEVEL	556 SF	348 SF	348 SF
MAIN LEVEL	0	0	0
UPPER LEVEL	0	0	0
TOTAL	556 SF	348 SF	348 SF
<b>TOTAL COND &amp; UNCOND</b>	<b>3,534 SF</b>	<b>2,193 SF</b>	<b>2,193 SF</b>

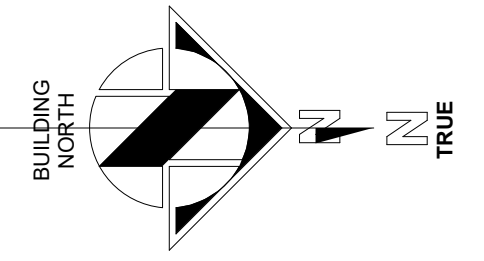

6/12/2024 1:45:47 PM  
 P:\2024\Belden Place Phase 2\1. Drawing Files\15 Construction Documents\Belden Place\_Duplex Lots E\_9\_10\_11\DP\_8\_9\REV\170224\_0024\_8-9\_Terrace\01 Cleanup.rvt